


CHANGES: EDITORIAL

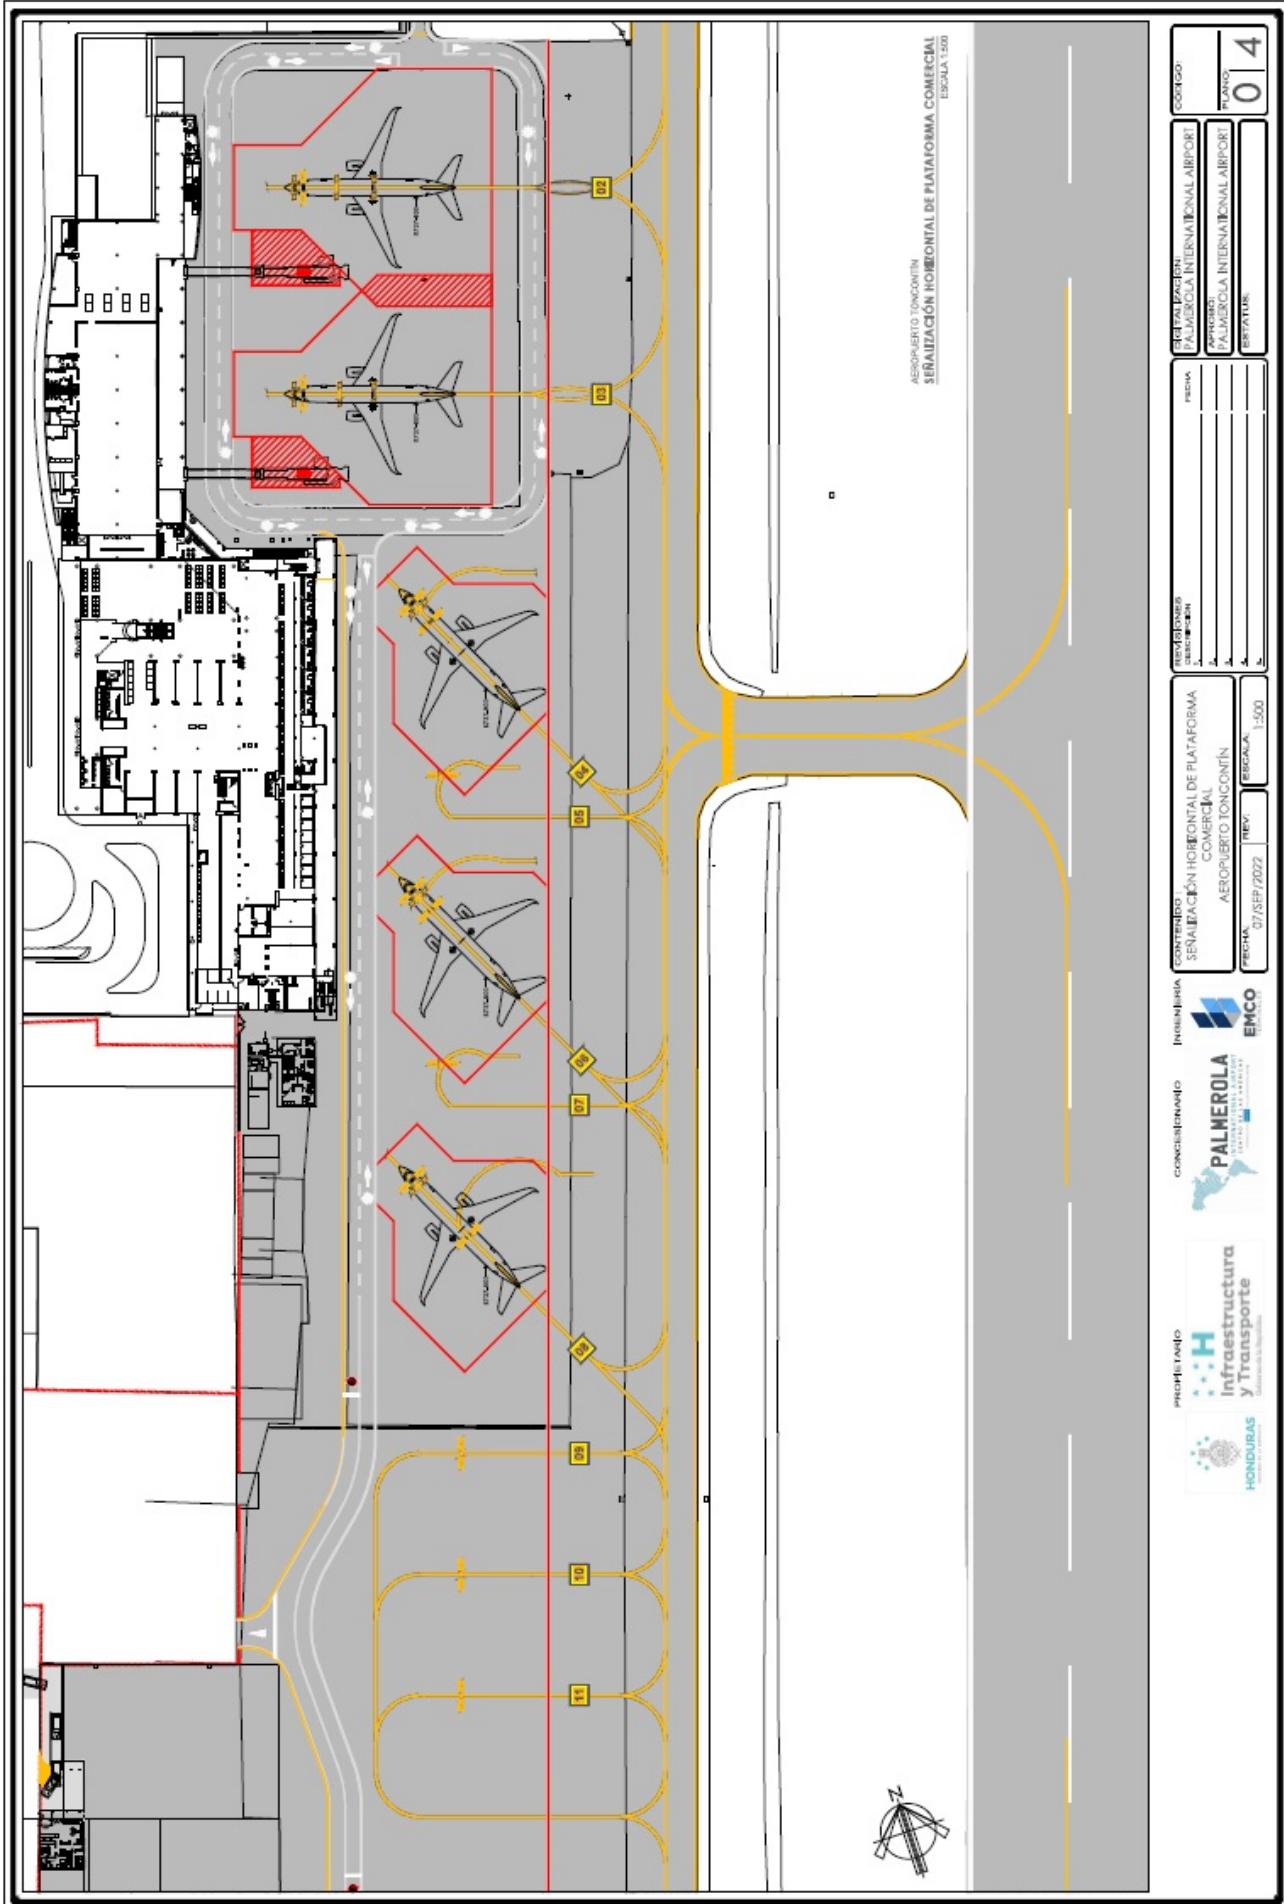



